


**Proposed Ground Floor**  
1 : 100

Ground Floor Door Schedule													
Door No.	Location		Masons Opening		Door Size		Fire Specification						Comments
	From	To	Opening Width	Opening Height	Leaf Width	Leaf Height	Fire Designation	Self Closing	Smoke Seal	Lintel	Locking	Vision Panel	
D1	Warehouse	W/H Dispatch Office	910	2110	807	2000		Yes	No	Concrete	Yes	Insulated	
D2	Warehouse	Showroom	1810	2110	852	2000	FD60s	Yes	Yes	Concrete	Yes	Insulated	
D3	Warehouse	Showroom	1810	2110	852	2000	FD60s	Yes	Yes	Concrete	Yes	Insulated	
D4	WC	W/H Dispatch Office	910	2110	826	2040							
D5	W/H Dispatch Office	Office 1	910	2110	826	2040	FD60s	Yes	Yes	Concrete	Yes		
D6	Corridor	Office 1	910	2110	826	2040	FD30s	Yes	Yes	Concrete	Yes		
D7	Showroom	Corridor	910	2110	826	2040	FD30s	Yes	Yes	Concrete	Yes		
D8	Corridor	Reception	910	2110	826	2040	FD30s	Yes	Yes	Concrete	Yes		
D9	Corridor	Reception	710	2110	626	2040	FD60s	No	Yes	Concrete	Yes	Signage - Keep locked shut	
D10	WC	Reception	1010	2110	926	2040			Existing				
D11	Reception	Female WC	910	2110	826	2040							
D12	St	Corridor	710	2110	626	2040	FD30s	No	Yes	Concrete	Yes	Signage - Keep locked shut	
D13	Reception	Kitchen	1010	2110	926	2040	FD30s	Yes	Yes	Existing	Yes		
D14	Reception	Meeting Room	1640	2110	776	2040	FD30s	Yes	Yes	Existing	Yes		
D15	Reception	Male WC	910	2110	826	2040		No	No	Existing			

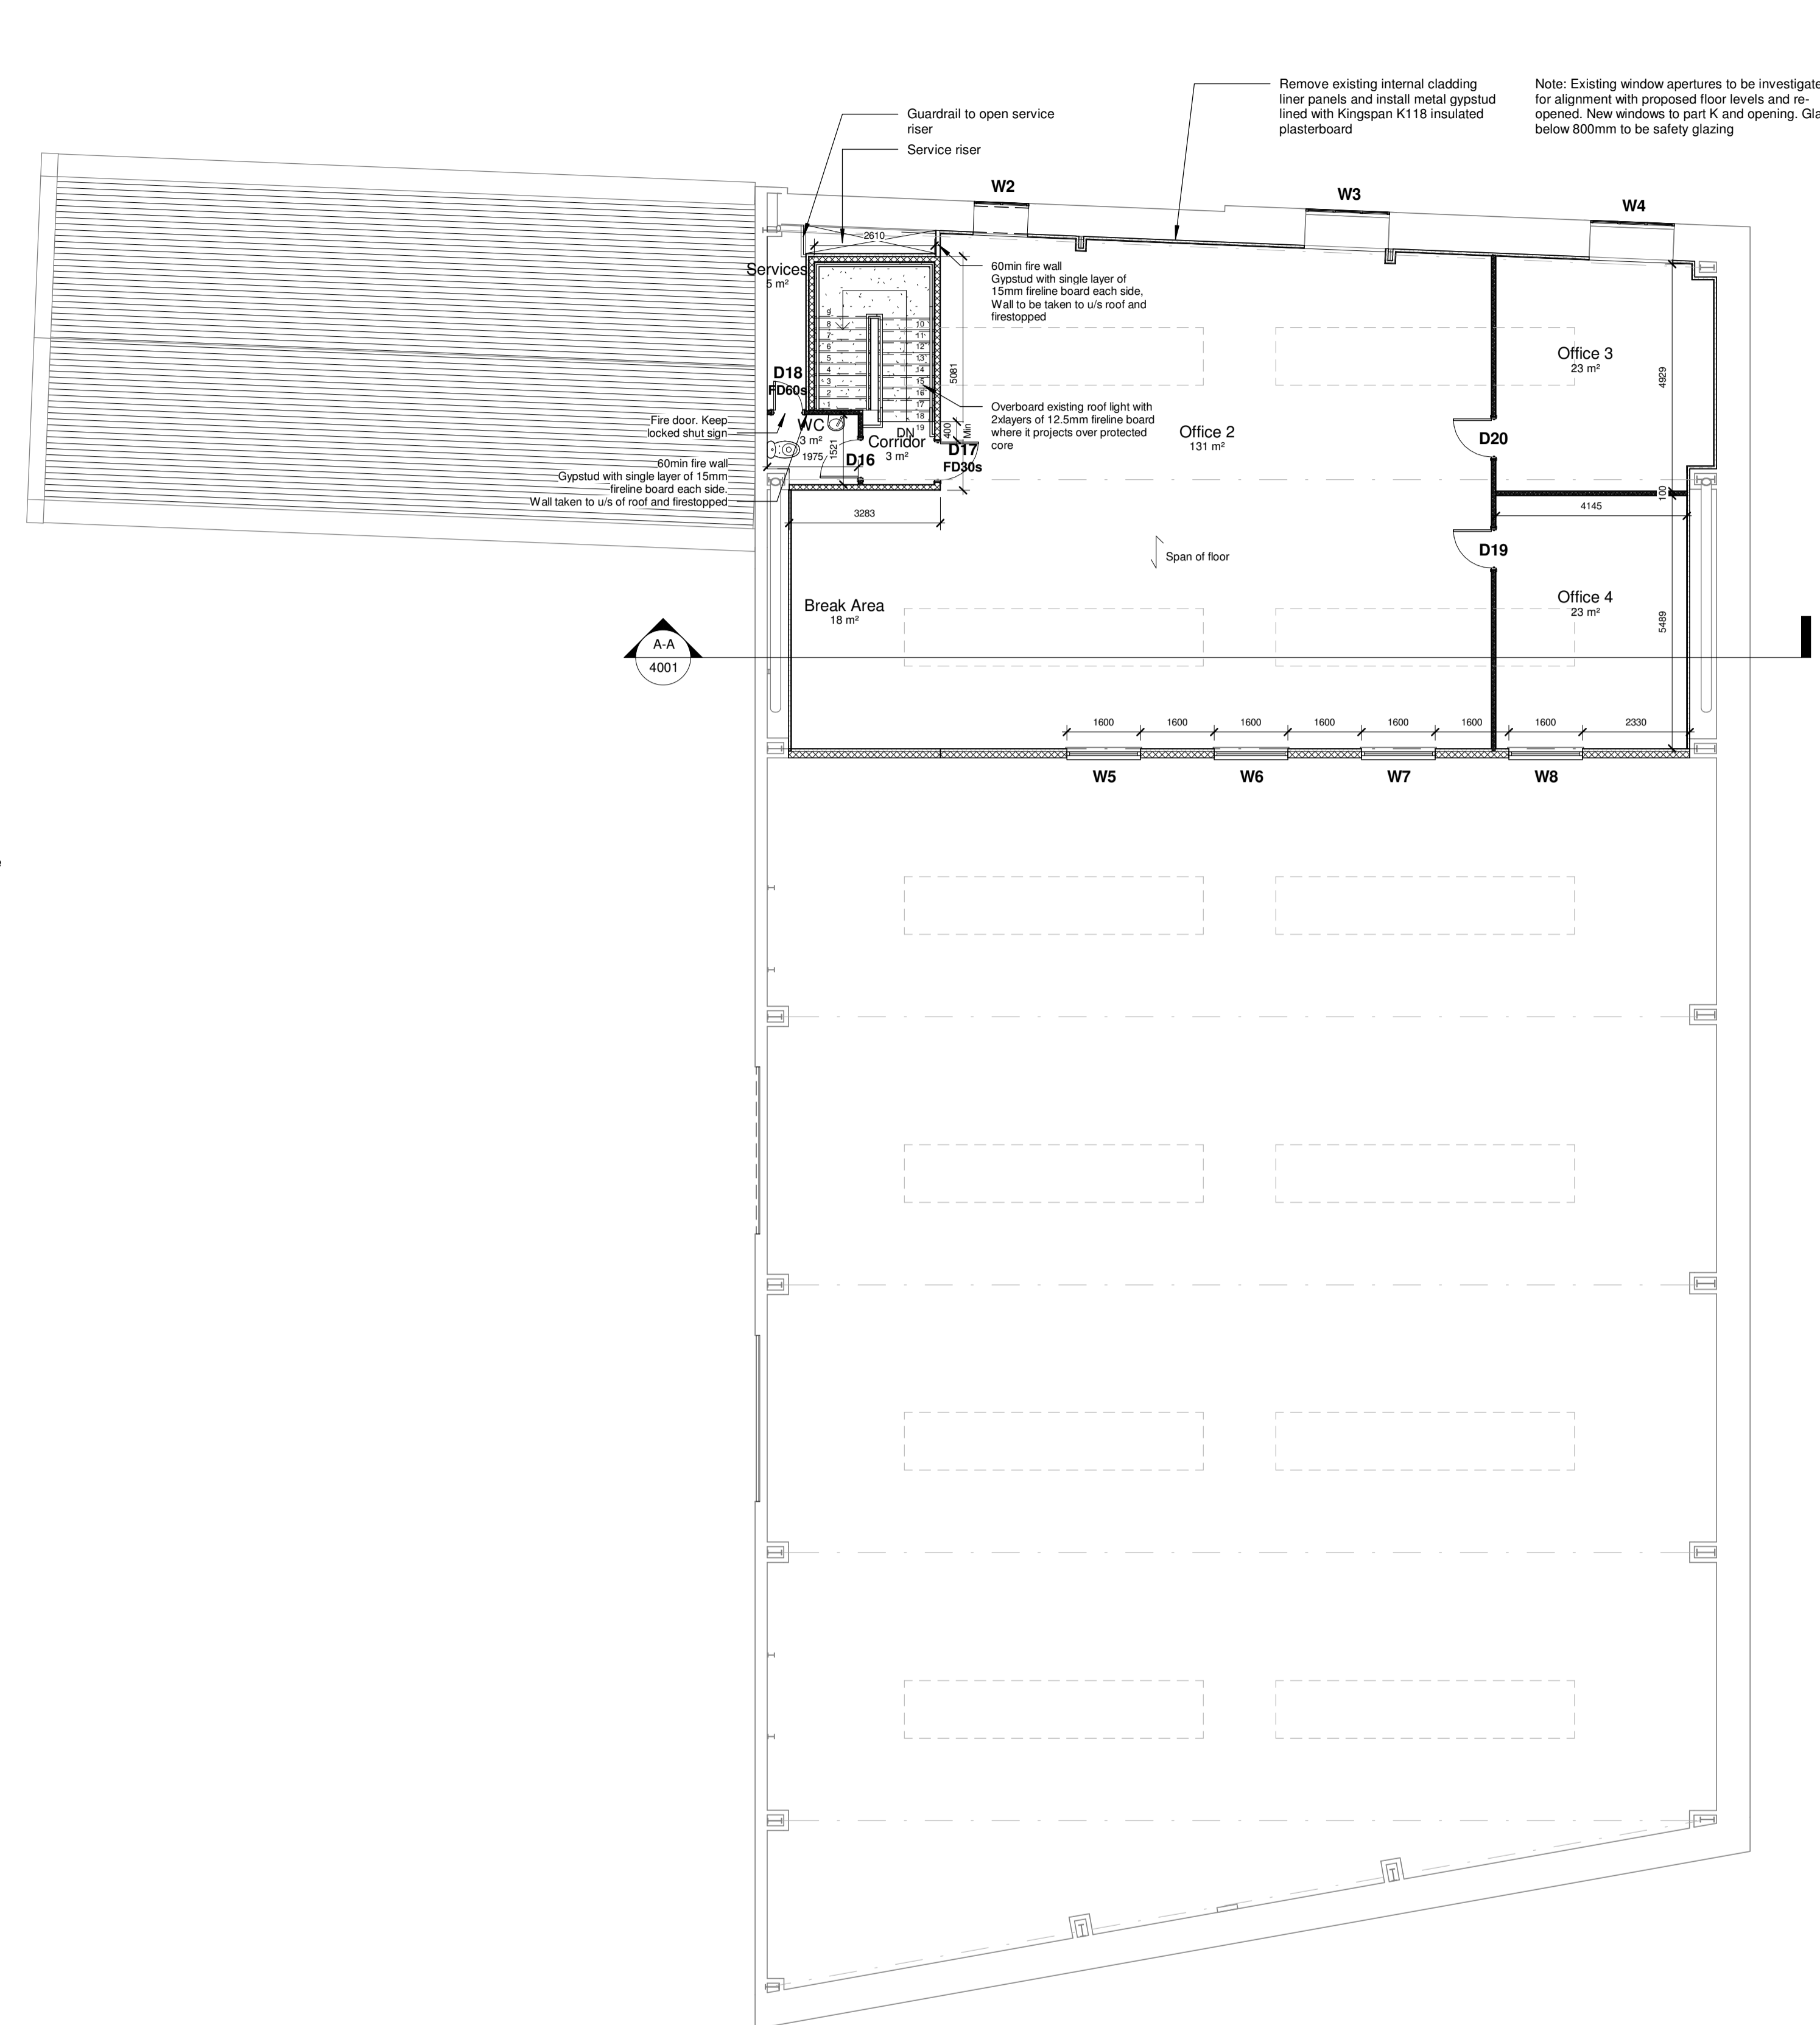

**Proposed First Floor**  
1 : 100

First Floor Door Schedule													
Door No.	Location		Masons Opening		Door Size		Fire Specification						Comments
	From	To	Opening Width	Opening Height	Leaf Width	Leaf Height	Fire Designation	Self Closing	Smoke Seal	Lintel	Locking	Vision Panel	
D16	Corridor	WC	910	2110	826	2040							
D17	Corridor	Office 2	910	2110	826	2040	FD30s	Yes	Yes	Concrete	Yes	Yes	
D18	WC	Services	710	2110	626	2040	FD60s	Yes	Yes	Concrete	Yes	Signage - Keep locked shut	
D19	Office 4	Office 2	910	2110	826	2040					Yes		
D20	Office 3	Office 2	910	2110	826	2040					Yes		

Window Schedule							
Window No.	Location	Masons Opening		Sill Height	Lintel	Obscure Glazing	Comments
		Opening Width	Opening Height				
W1	Showroom	2481	1575	745	Existing		Safety glazing below 800mm
W2	Office 2	1185	1325	600	Existing		Safety glazing below 800mm
W3	Office 2	1820	2100	600	Existing		Safety glazing below 800mm
W4	Office 3	1820	2100	600	Existing		Safety glazing below 800mm
W5	Office 2	1600	800	1200	Concrete		60 Min Fire insulation & Integrity
W6	Office 2	1600	800	1200	Concrete		60 Min Fire insulation & Integrity
W7	Office 2	1600	800	1200	Concrete		60 Min Fire insulation & Integrity
W8	Office 4	1600	800	1200	Concrete		60 Min Fire insulation & Integrity

Document Status: **S2** BUILDING REGS ISSUE

Purpose of Issue: **BUILDING REGS**

**MARTIN WALSH ARCHITECTURAL**

Firth Buildings, 99 - 103 Leeds Rd, Dewesbury, WF12 7BU t: 01924 464342  
e: info@martinwalsh.co.uk w: www.martinwalsh.co.uk

Project: Remodel existing offices & new mezzanine and showroom to existing warehouse. Unit 1, Bondgate Green, Ripon

Title: Proposed Floor Plans

Client: Wharfedale

MWA Project Scale Original Paper Size Paper Orientation Drawn  
6139 1 : 100 @A1 Landscape JW

File Identifier Project Originator Volume Level Type Role Number Revision  
WHRI - MWA - XX - ZZ - DR - A - 2002 P2

Copyright © 2018 Martin Walsh Architectural. All Rights Reserved.  
Martin Walsh Architectural is the trading name of Martin Walsh Architectural Limited. Registered in England Number 4496049